




SHORELINE WOODY STRUCTURE



MICHIGAN DEPARTMENT OF
ENVIRONMENT, GREAT LAKES, AND ENERGY

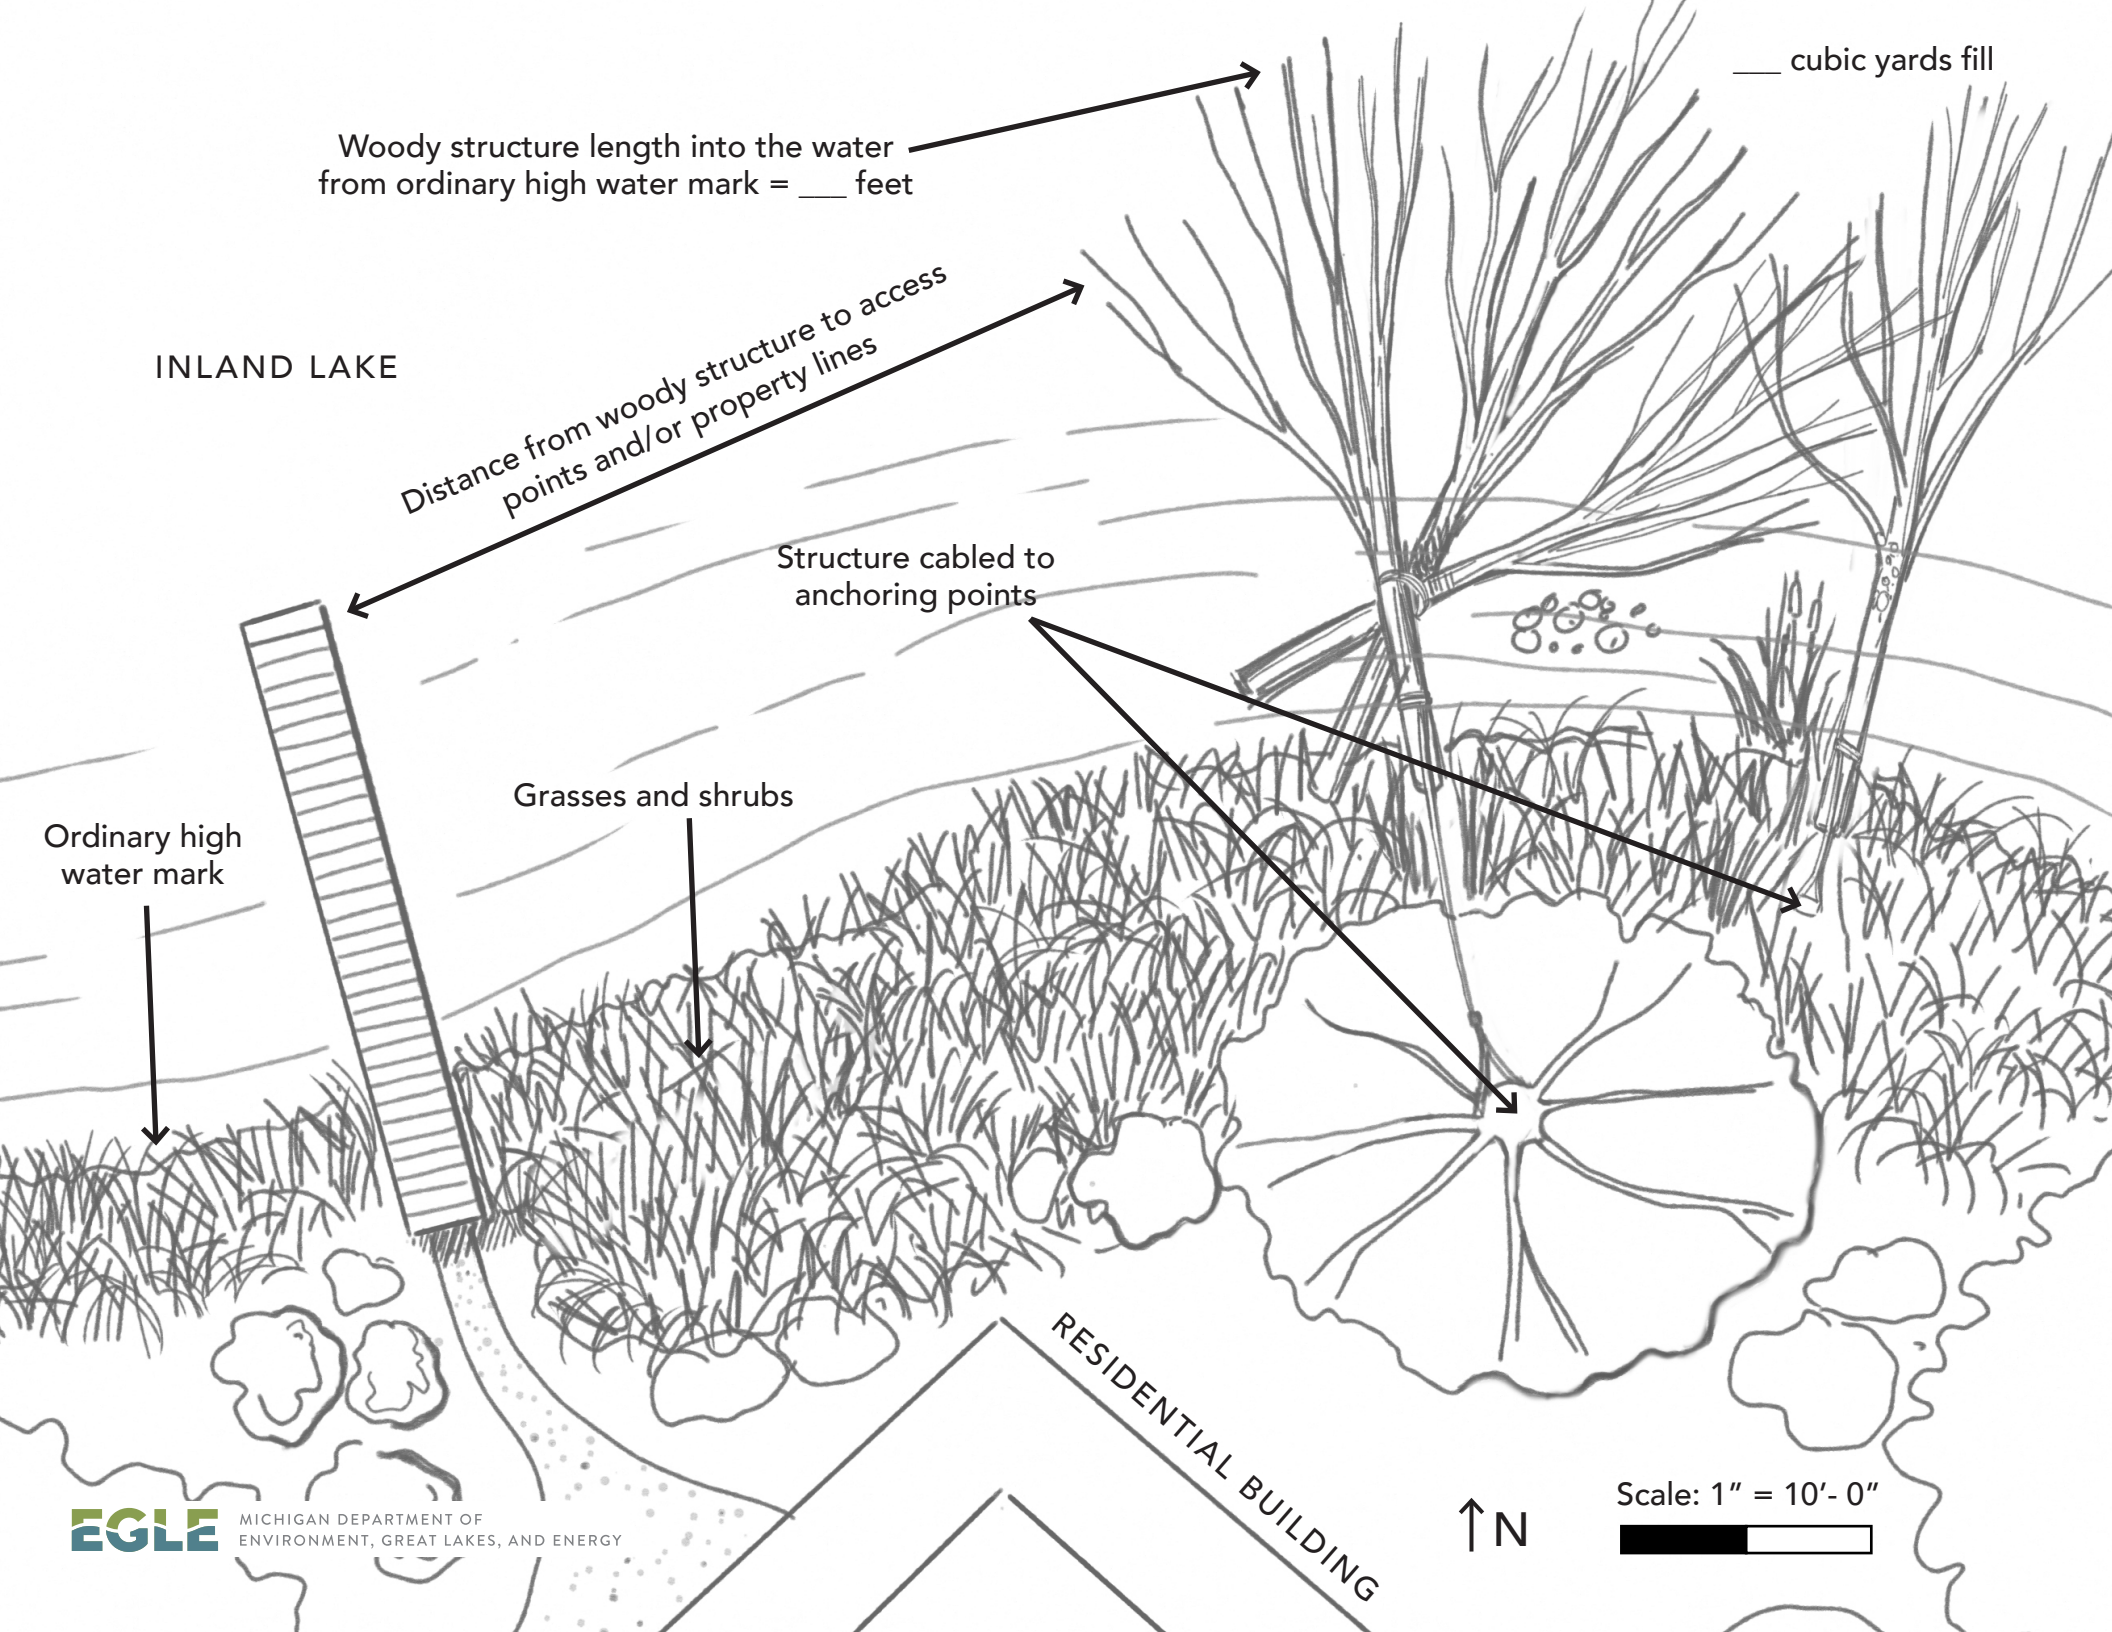

___ cubic yards fill

Woody structure length into the water from ordinary high water mark = ___ feet

INLAND LAKE

Distance from woody structure to access points and/or property lines

Structure cabled to anchoring points

Grasses and shrubs

Ordinary high water mark

RESIDENTIAL BUILDING

↑ N

Scale: 1" = 10'-0"



This project can be processed on a quicker timeline and at a lower fee if it meets the criteria of the Minor Project Category. Minor Project categories can be viewed at the following website: Michigan.gov/documents/egle/WRD-Minor-Project-Categories_733320_7.pdf

